






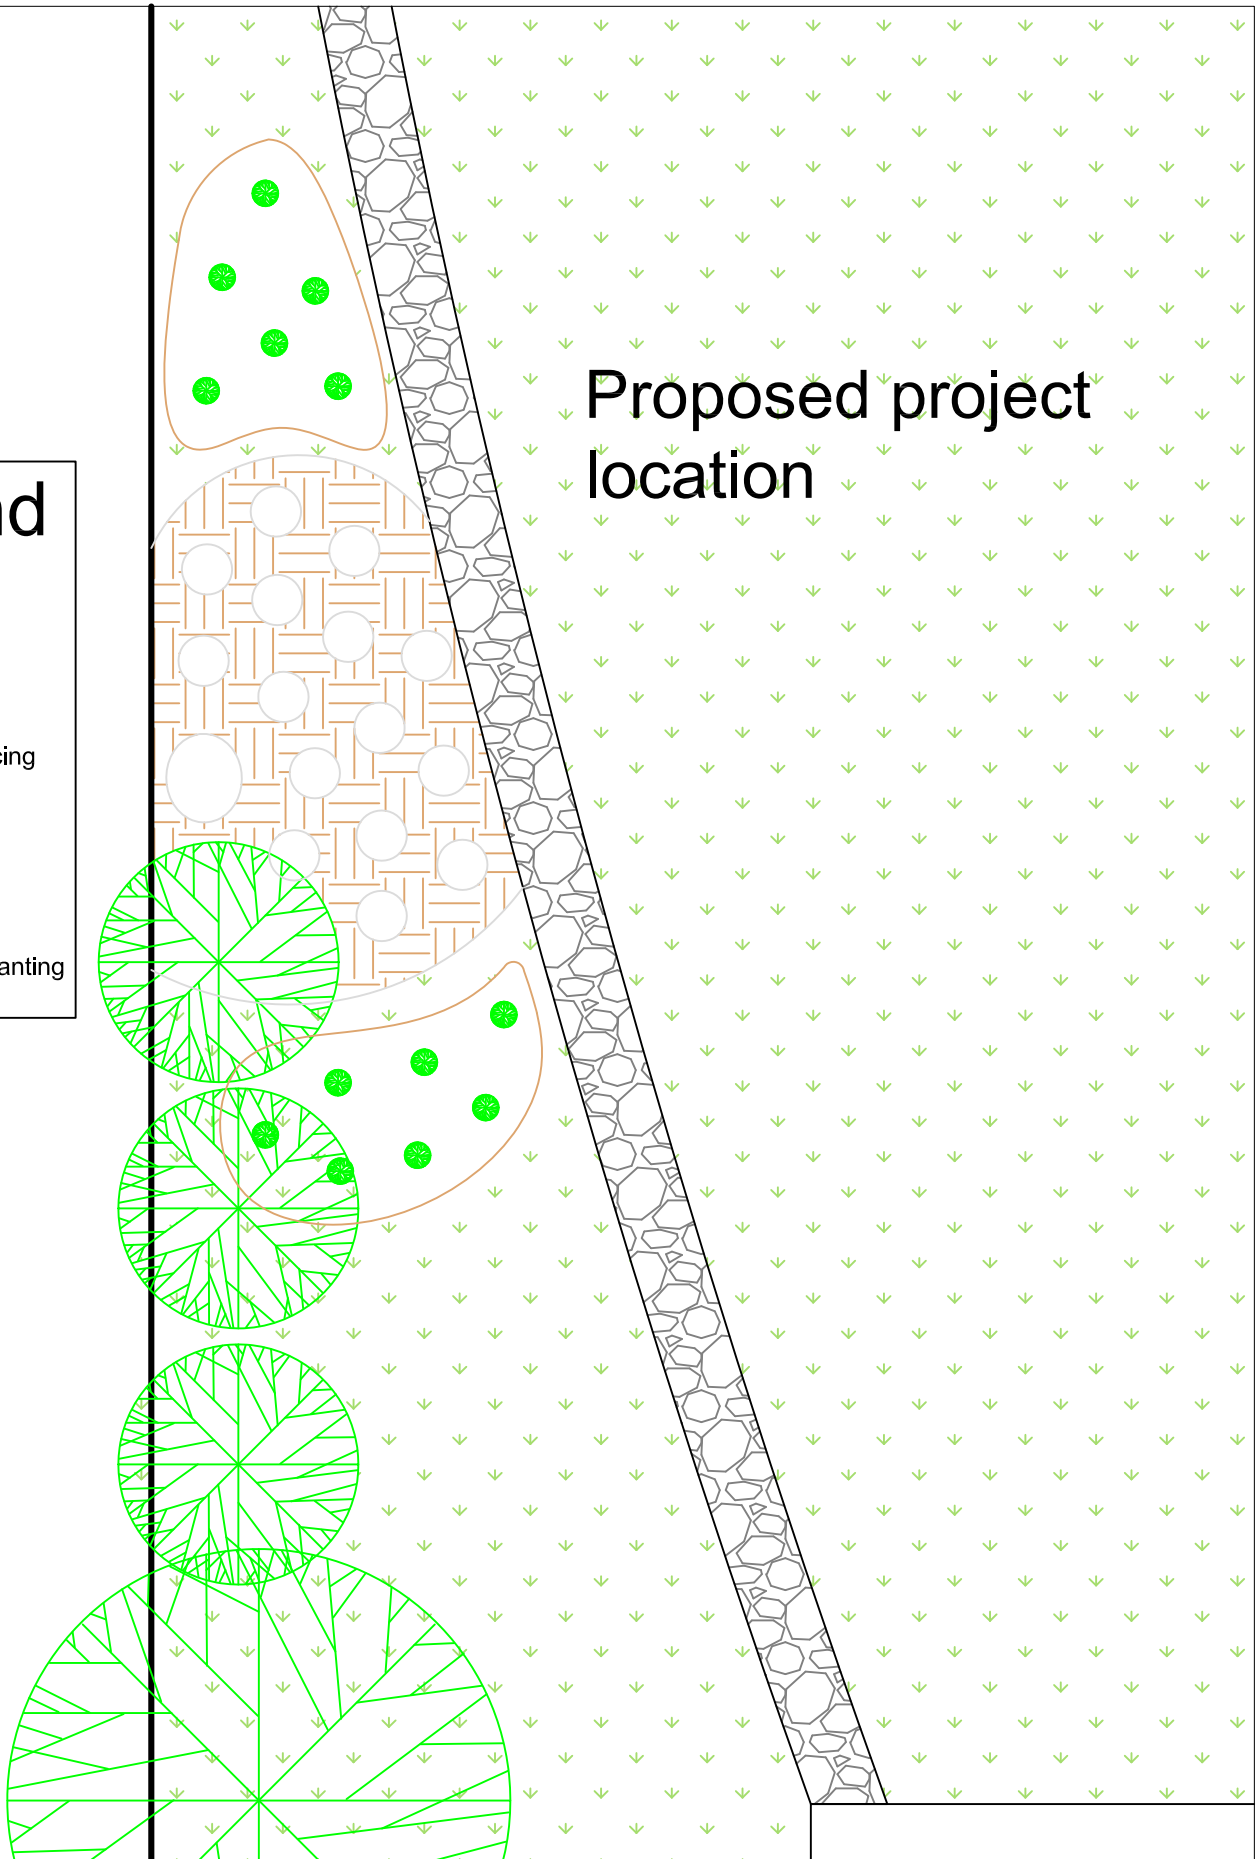


# Proposed project location

## Legend

-  Grass
-  Wood chips
-  Gravel
-  Chain link fencing
-  Bushes/Trees
- PROPOSED:
-  Rock Seating
-  Garden bed/planting



Project Location  
 Macaulay Elementary  
 1010 Wychbury Ave, Esquimalt B.C.  
 250-385-3441

Project Name  
 Ecole Macaulay Pathway Project

Date  
 May 16, 2016

Revision  
 D

Scale  
 1/16" = 1'-0"

Drawn By  
 Sarah Patterson